
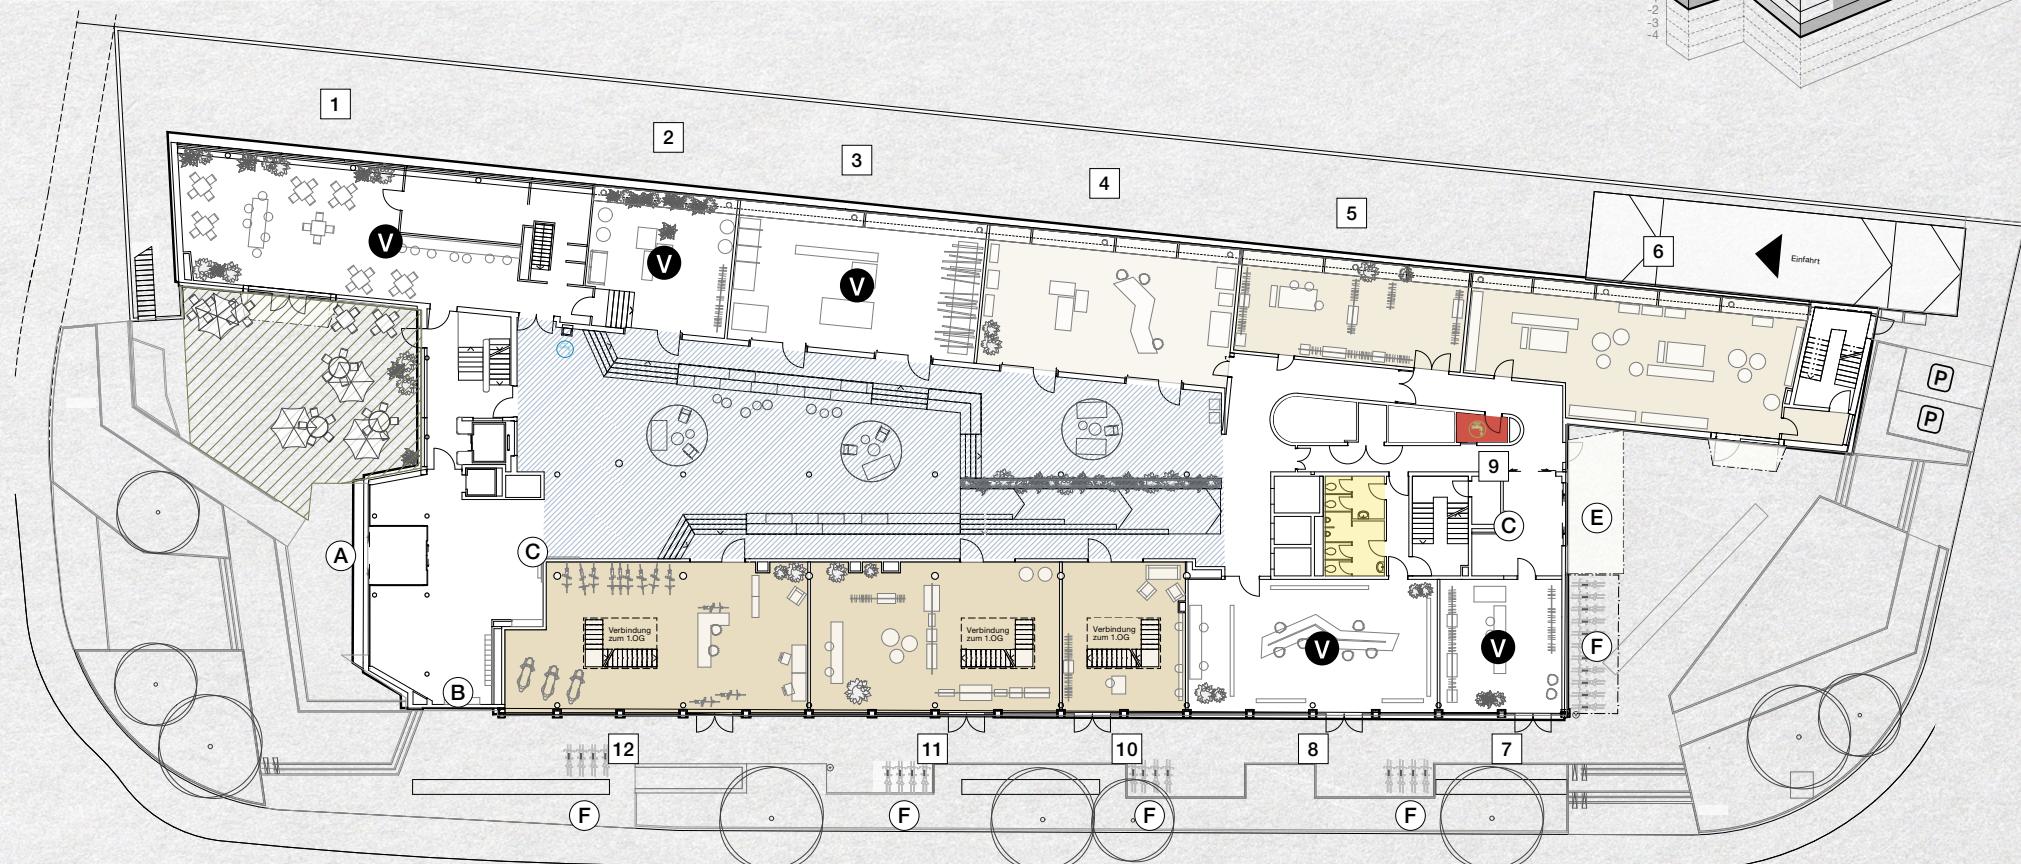


EG

Mietflächen

- | | | |
|---------------------------------|---------------------------------|---|
| [1] EG.1.1 / 162 m ² | [6] EG.2.2 / 131 m ² | [10] EG.4.3 / 60 m ² (+ 1OG.4.3 / 107m ² = 167m ²) |
| [2] EG.1.2 / 60 m ² | [7] EG.2.4 / 53 m ² | [11] EG.4.2 / 121 m ² (+ 1OG.4.2 / 203m ² = 324m ²) |
| [3] EG.3.1 / 106 m ² | [8] EG.2.3 / 108 m ² | [12] EG.4.1 / 139 m ² (+ 1OG.4.1 / 187m ² = 326m ²) |
| [4] EG.3.2 / 107 m ² | [9] EG.T.1 / 4.5 m ² | |
| [5] EG.2.1 / 68 m ² | | |

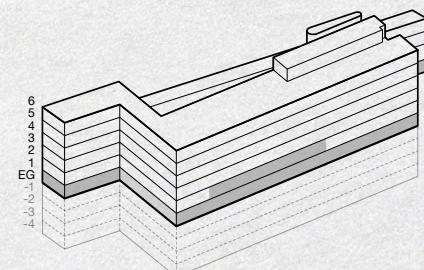

(A) Eingang West

(B) Digitale Paketbox

(C) Digitaler Empfang

(E) Eingang Ost

(F) Fahrradstellplatz

Community

Lager

Manufaktur

Retail

Showroom

WC-Anlagen

vermietet

4 m 8 m 12 m 16 m 20 m

